

AAT FICT Traffic Plan

Version 25 (Not to scale)

SITE SPEED LIMITS
Site Speed Limit



Sheds/Awing




LEGEND

- Pedestrian walkway
- Pedestrian crossing
- Traffic directional arrows
- Recommended Safety Phone Zones
- Emergency Assembly Points
- Sub Station
- Light Tower
- Vessel Working Exclusion Zone / Security Escort Only
- Stevedore Traffic Flow
 - Berth 1
 - Berth 2
 - Berth 3
- Stop Sign
- Give Way Sign

TRAFFIC FLOW Monday 4-11-2024

PORT DRIVE

AAT TRUCK MARSHALLING LANES

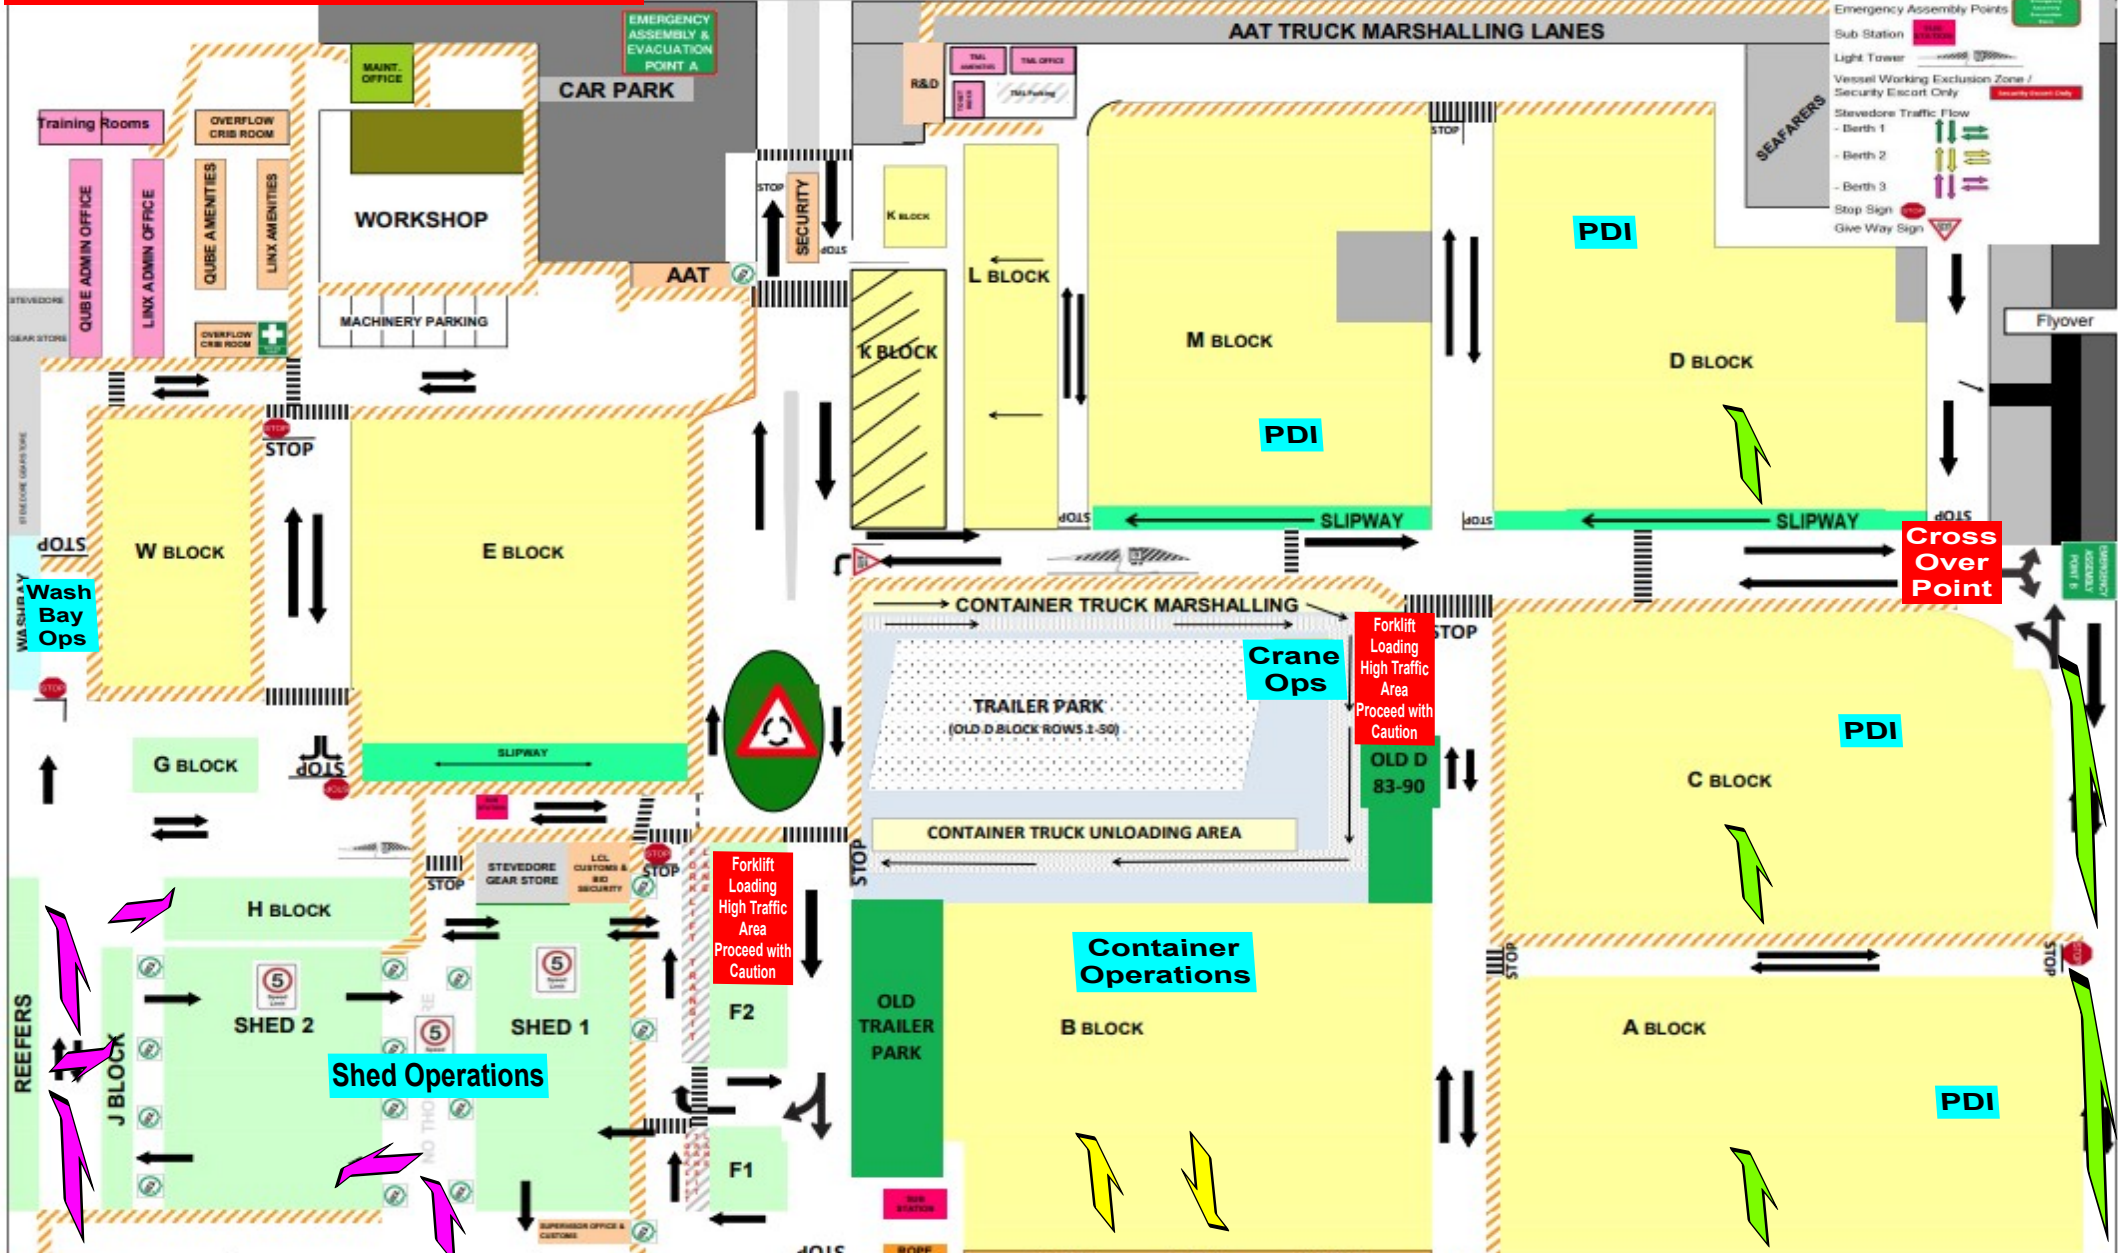

Cross Over Point

Forklift Loading High Traffic Area Proceed with Caution

Forklift Loading High Traffic Area Proceed with Caution

Security Escort Only
 Penguin Arrow
 Discharge: New Shed / J H Blocks
 Start 0700/31 - ETD 2359/10

Security Escort Only
 Arkadia
 Discharge/Load: B Block
 Start 0600/4 - ETD 2359/4

Security Escort Only
 Rhea Leader
 Discharge: A C D Blocks
 Start 0700/4 - ETD 2359/6

Traffic flow can change on a daily basis based on operational requirements