

AAT FICT Traffic Plan

Version 25 (Not to scale)

SITE SPEED LIMITS
Site Speed Limit



Sheds/Awing




LEGEND

- Pedestrian walkway
- Pedestrian crossing
- Traffic directional arrows
- Recommended Safety Phone Zones
- Emergency Assembly Points
- Sub Station
- Light Tower
- Vessel Working Exclusion Zone / Security Escort Only
- Stevedore Traffic Flow
 - Berth 1
 - Berth 2
 - Berth 3
- Stop Sign
- Give Way Sign

TRAFFIC FLOW Tuesday 5-11-2024

PORT DRIVE

AAT TRUCK MARSHALLING LANES

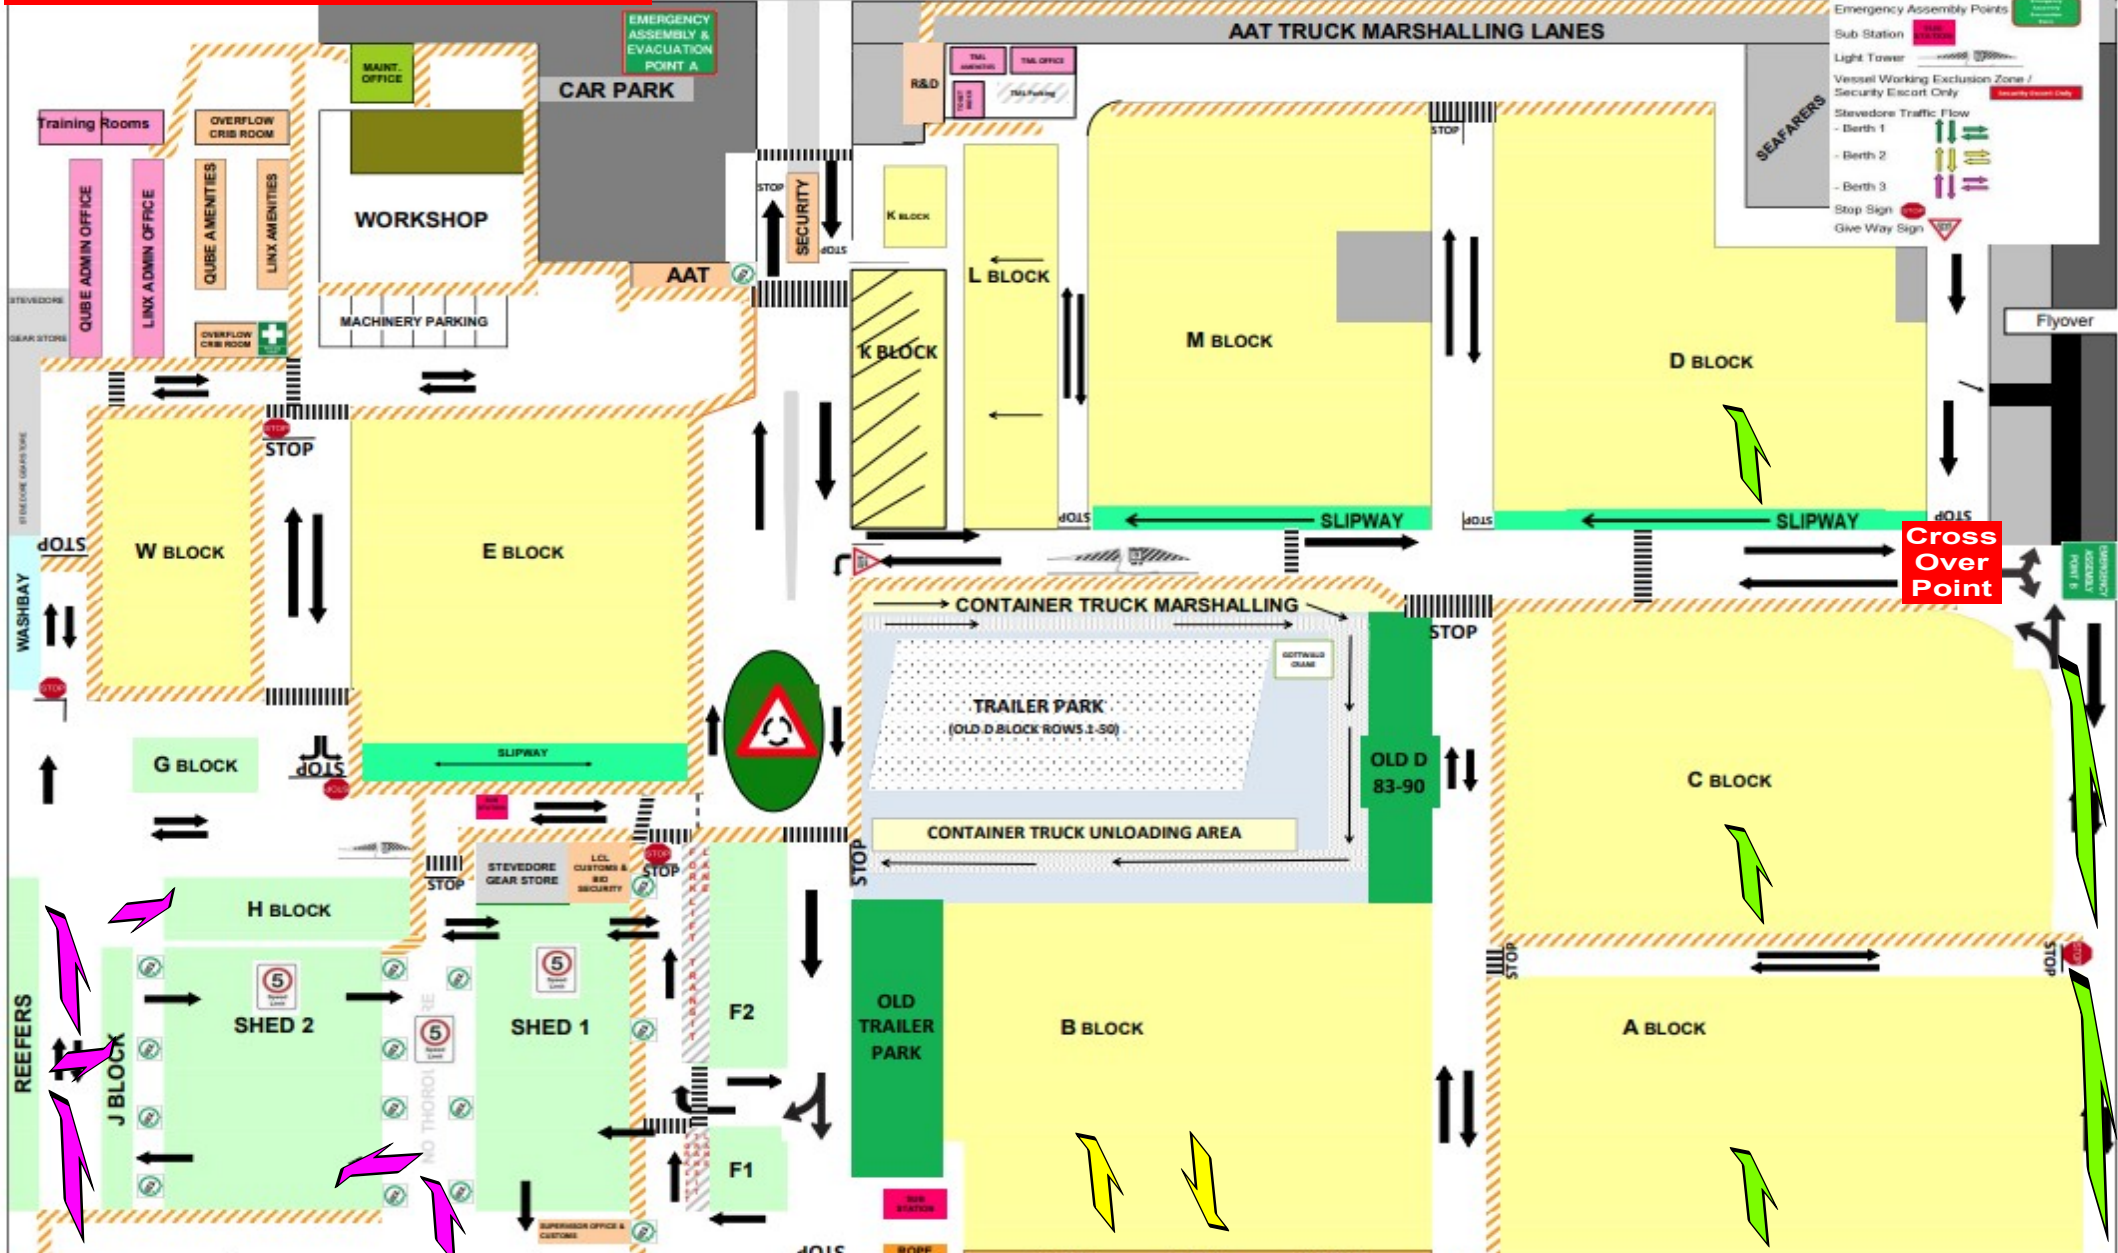

Security Escort Only
 Penguin Arrow
 Discharge: New Shed / J H Blocks
 Start 0700/31 - ETD 2359/10

Security Escort Only
 Arkadia
 Discharge/Load: B Block
 Start 0600/4 - ETD 2359/4

Security Escort Only
 Rhea Leader
 Discharge: A C D Blocks
 Start 0700/4 - ETD 2359/6

Traffic flow can change on a daily basis based on operational requirements