

# AAT FICT Traffic Plan

Version 25 (Not to scale)

SITE SPEED LIMITS  
Site Speed Limit



Sheds/Awining




**LEGEND**

- Pedestrian walkway
- Pedestrian crossing
- Traffic directional arrows
- Recommended Safety Phone Zones
- Emergency Assembly Points
- Sub Station
- Light Tower
- Vessel Working Exclusion Zone / Security Escort Only
- Stevedore Traffic Flow
- Berth 1
- Berth 2
- Berth 3
- Stop Sign
- Give Way Sign

## TRAFFIC FLOW Friday 26-7-2024 Day

PORT DRIVE

AAT TRUCK MARSHALLING LANES

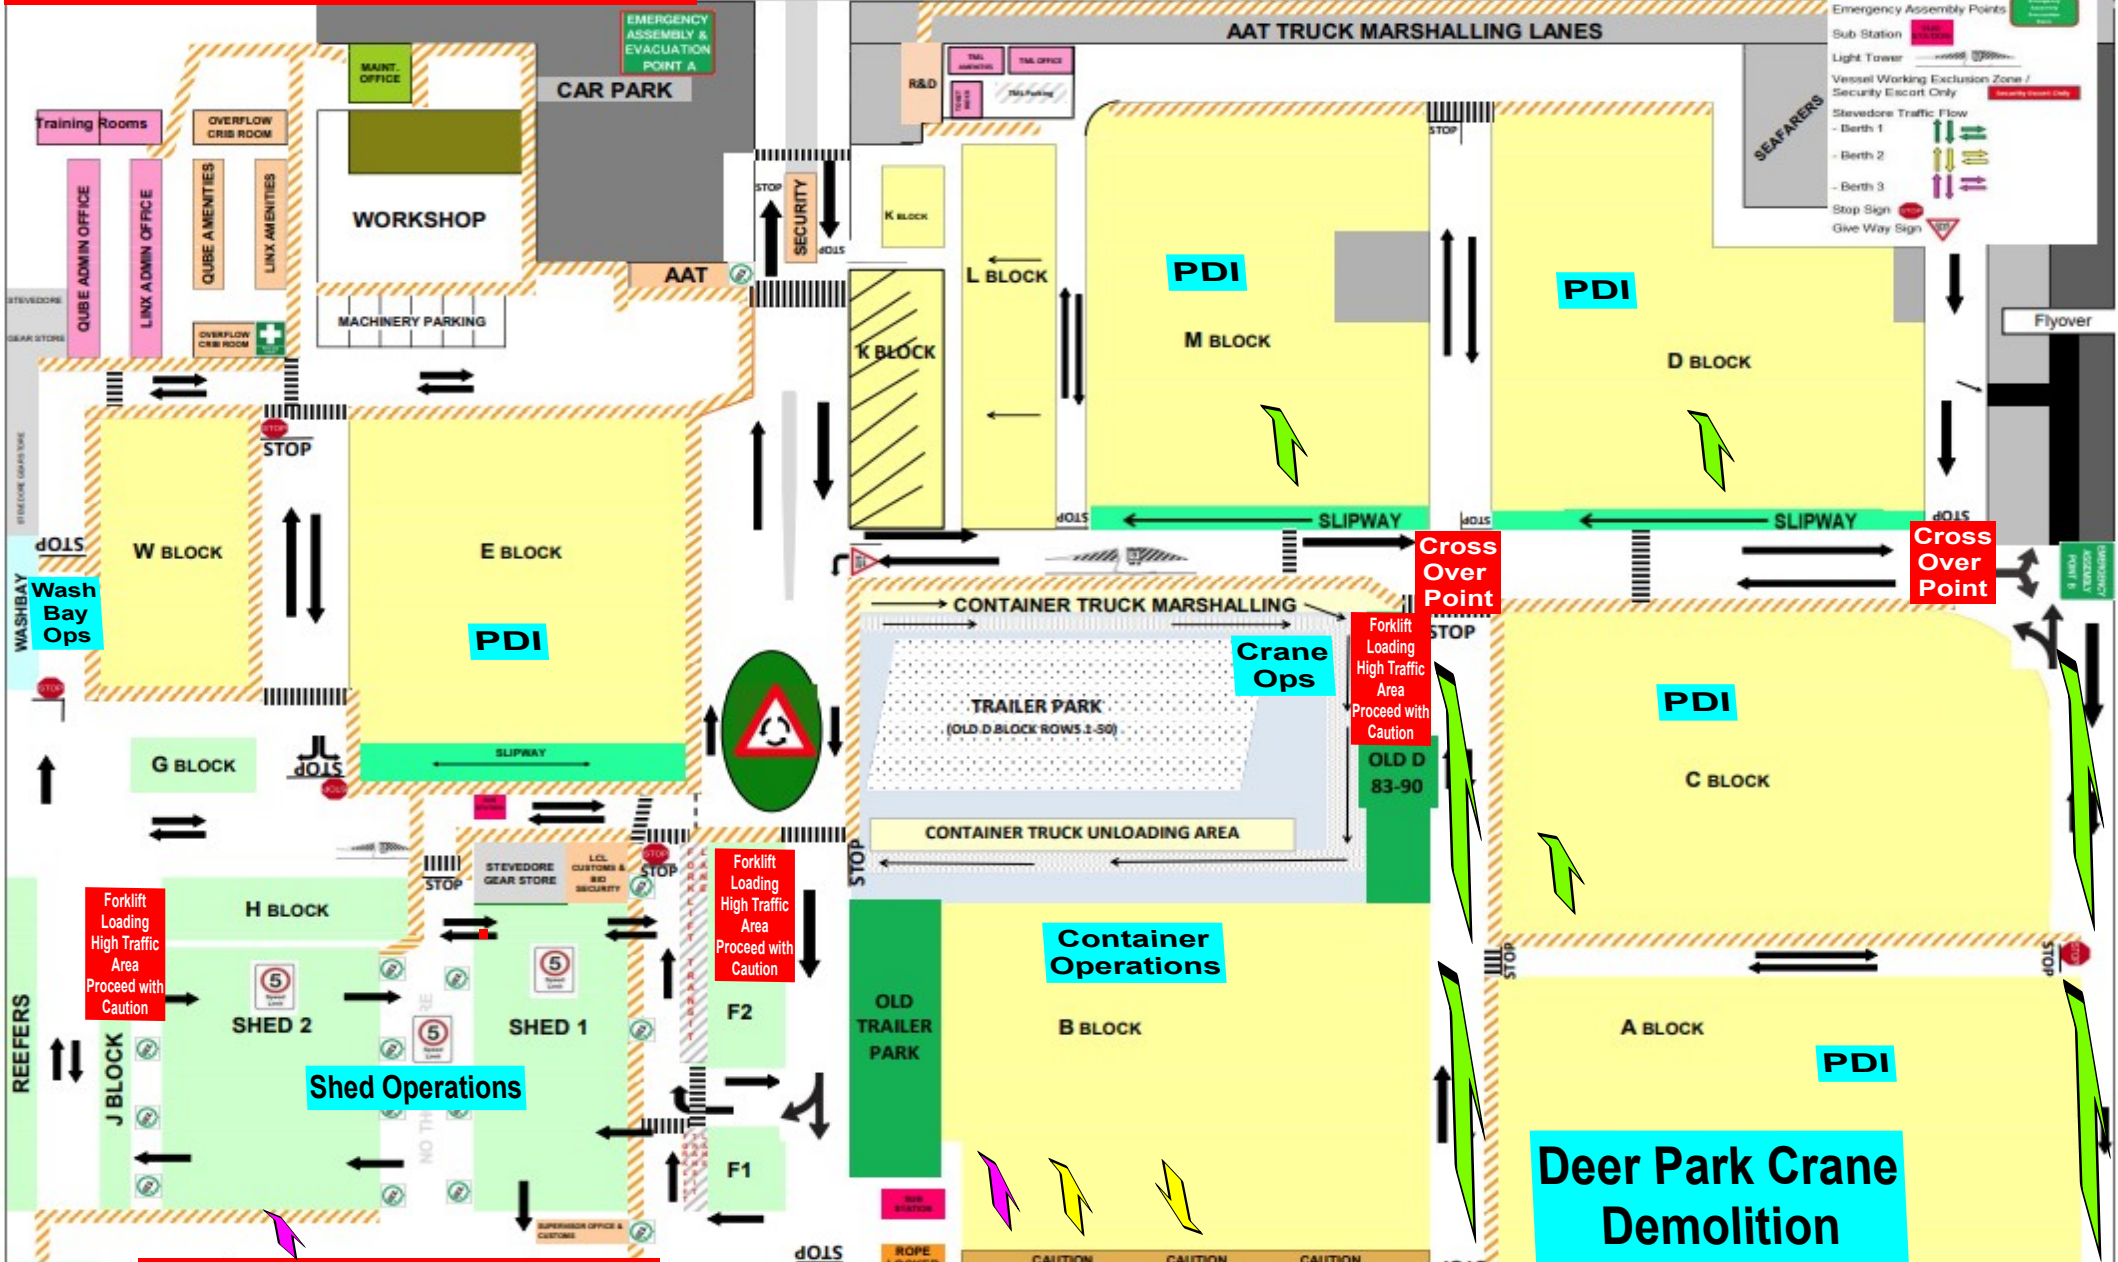

Forklift Loading High Traffic Area Proceed with Caution

Forklift Loading High Traffic Area Proceed with Caution

Cross Over Point

Cross Over Point

**Security Escort Only**  
**Atlas Wind**  
 Discharge: B Block / Front of Shed  
 Start 0600/26 - ETD 2200/26

**Security Escort Only**  
**BBC Marmara**  
 Discharge/Load: B Block  
 Start 2300/25 - ETD 0400/27

**Security Escort Only**  
**Hoegh Trotter**  
 Discharge: C D M Blocks  
 Start 2300/25 - ETD 2359/26

Traffic flow can change on a daily basis based on operational requirements