

AAT FICT Traffic Plan

Version 26 (Not to scale)

SITE SPEED LIMITS
Site Speed Limit



Sheds/Awning



TRAFFIC FLOW Monday 27-1-2025

PORT DRIVE

AAT TRUCK MARSHALLING LANES

LEGEND

- Pedestrian walkway
- Pedestrian crossing
- Traffic directional arrows
- Recommended Safety Phone Zones

Emergency Assembly Points

- Sub Station
- Light Tower
- Vessel Working Exclusion Zone / Security Escort Only


Stevedore Traffic Flow

- Berth 1
- Berth 2
- Berth 3
- Stop Sign
- Give Way Sign

SEAFARERS

Emergency Assembly Points

Security Escort Only

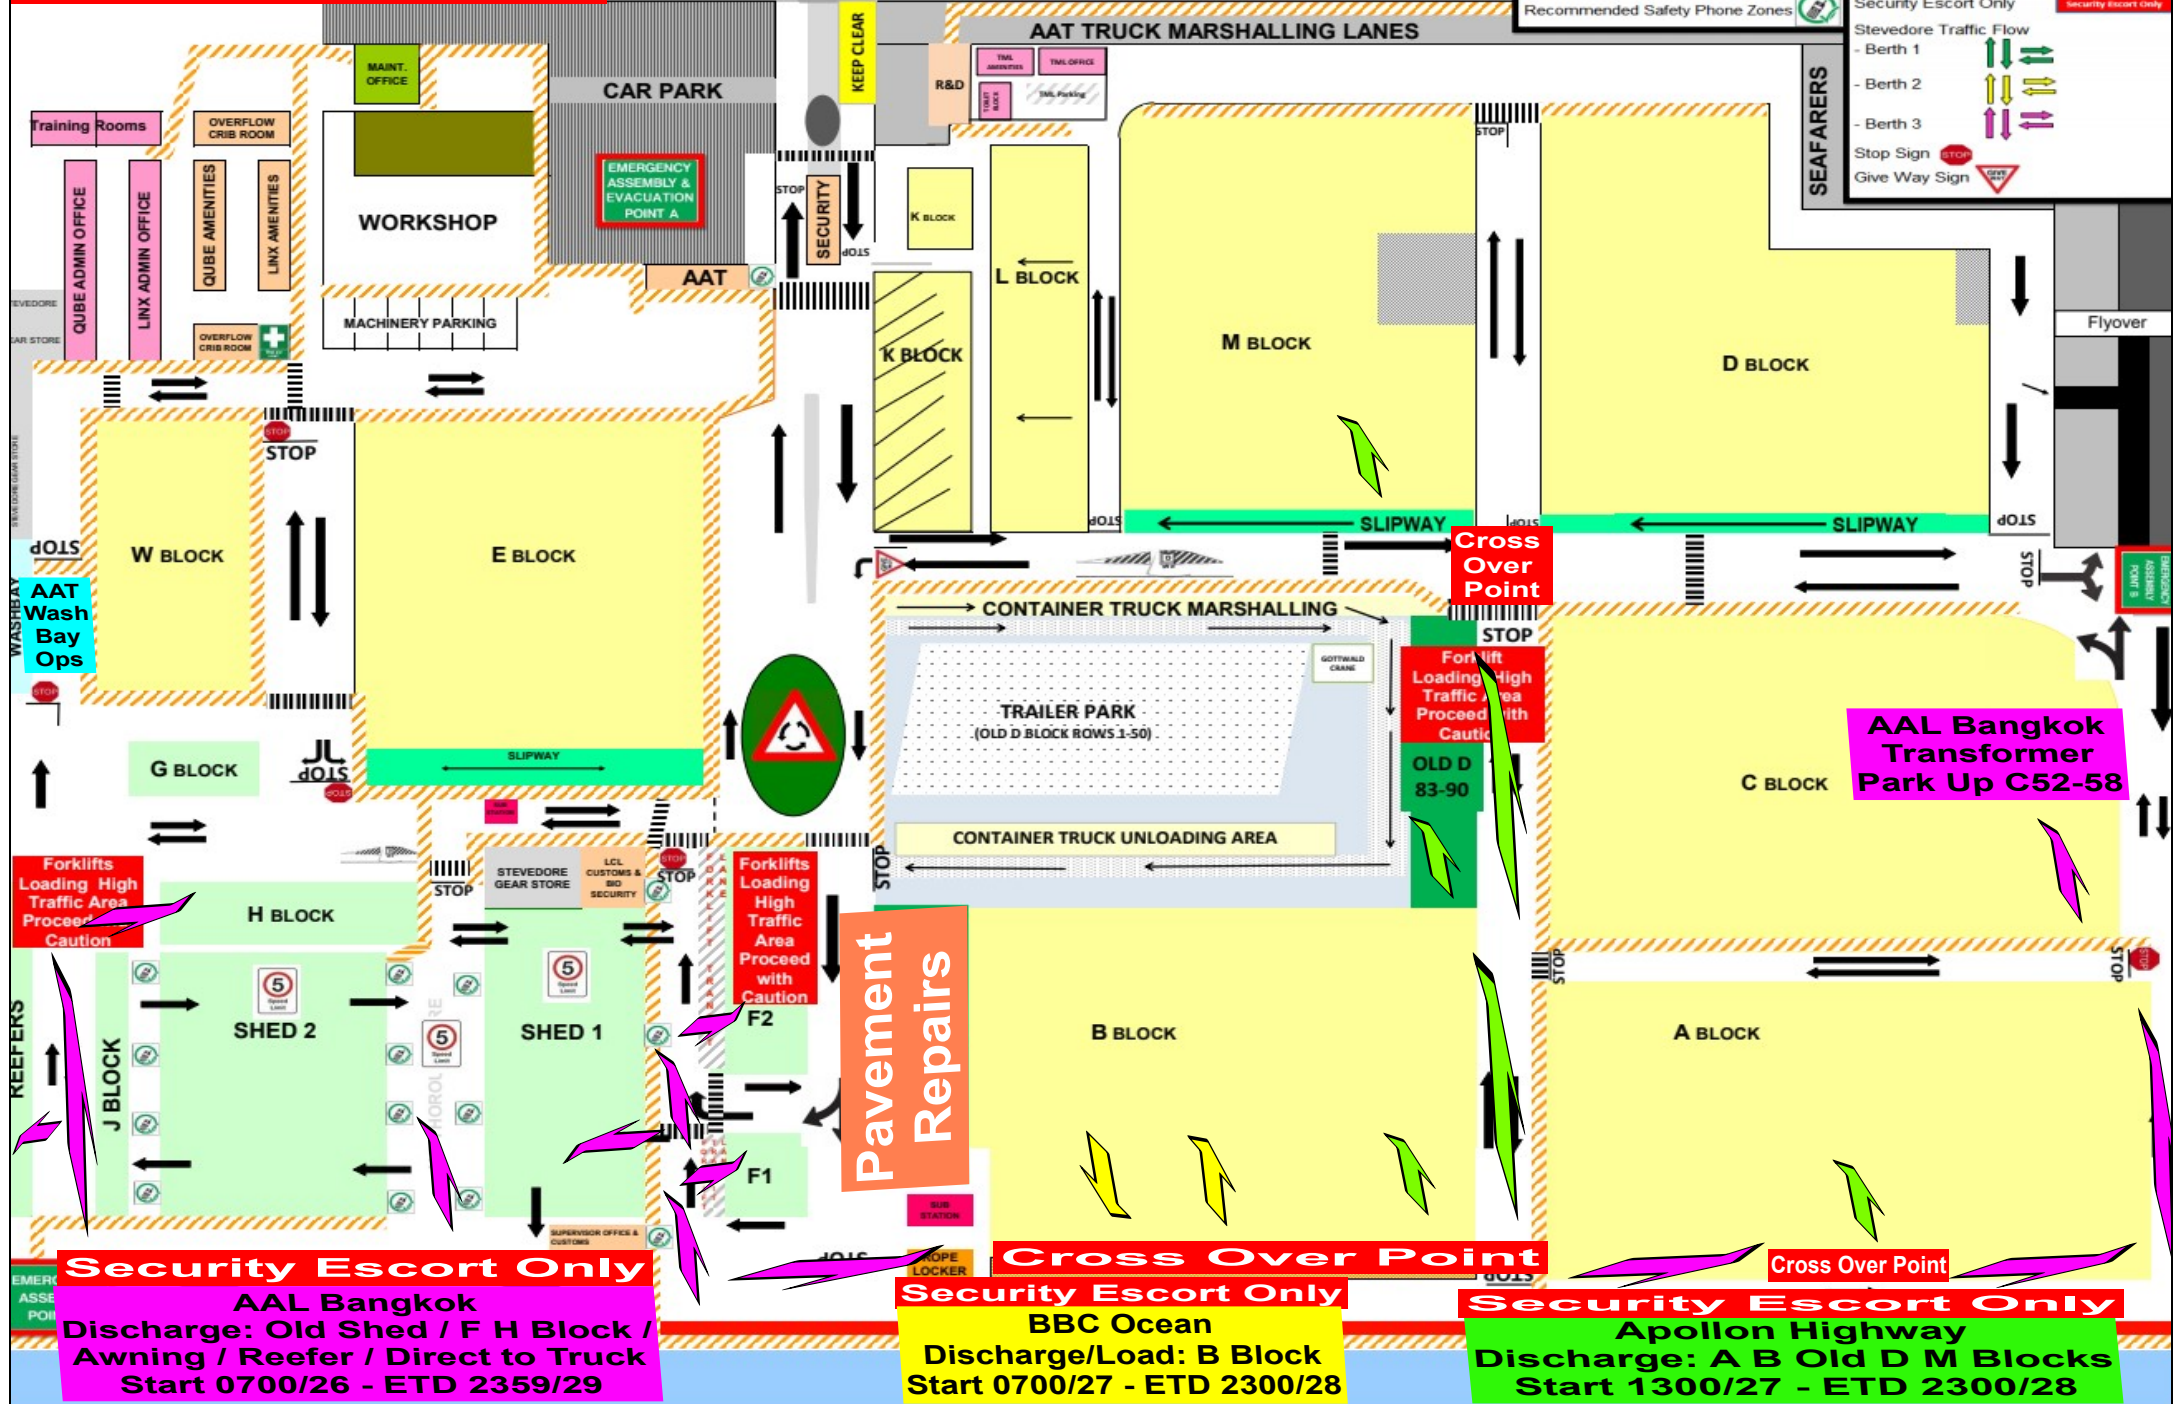

Security Escort Only
AAL Bangkok
 Discharge: Old Shed / F H Block / Awning / Reefer / Direct to Truck
 Start 0700/26 - ETD 2359/29

Security Escort Only
BBC Ocean
 Discharge/Load: B Block
 Start 0700/27 - ETD 2300/28

Security Escort Only
Apollon Highway
 Discharge: A B Old D M Blocks
 Start 1300/27 - ETD 2300/28

Traffic flow can change on a daily basis based on operational requirements