

AAT FICT Traffic Plan

Version 25 (Not to scale)

SITE SPEED LIMITS
Site Speed Limit



Sheds/Awning




LEGEND

- Pedestrian walkway
- Pedestrian crossing
- Traffic directional arrows
- Recommended Safety Phone Zones
- Emergency Assembly Points
- Sub Station
- Light Tower
- Vessel Working Exclusion Zone / Security Escort Only
- Stevedore Traffic Flow
- Berth 1
- Berth 2
- Berth 3
- Stop Sign
- Give Way Sign

TRAFFIC FLOW Saturday 27-7-2024

PORT DRIVE

AAT TRUCK MARSHALLING LANES

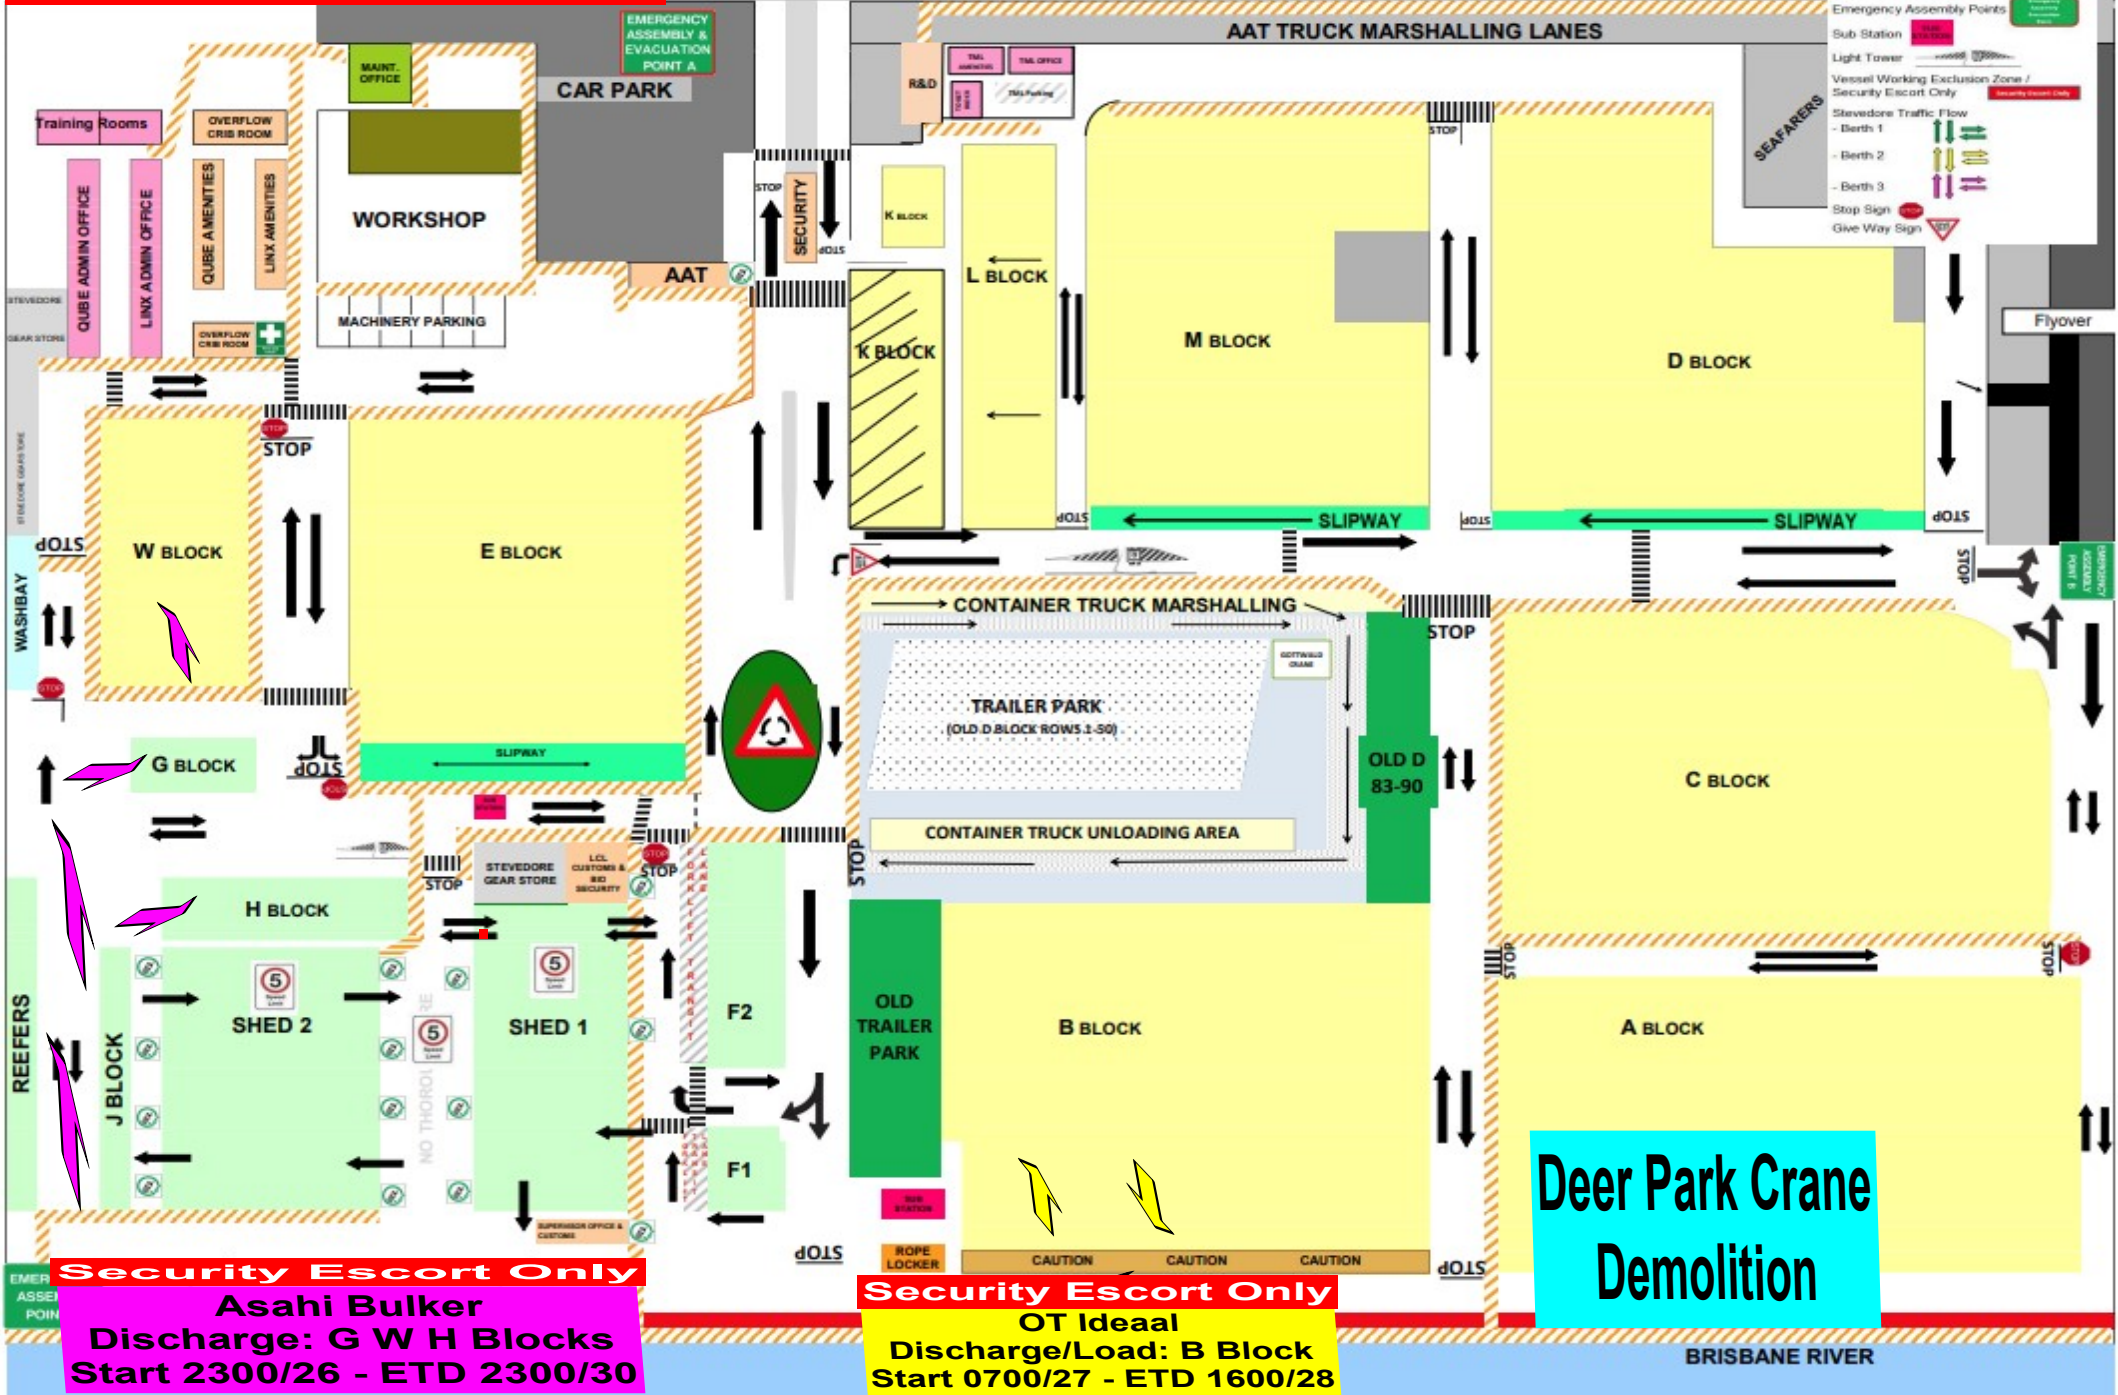

Security Escort Only
Asahi Bulker
 Discharge: G W H Blocks
 Start 2300/26 - ETD 2300/30

Security Escort Only
 OT Ideal
 Discharge/Load: B Block
 Start 0700/27 - ETD 1600/28

Deer Park Crane Demolition

Traffic flow can change on a daily basis based on operational requirements