

AAT FICT Traffic Plan

Version 25 (Not to scale)

SITE SPEED LIMITS
Site Speed Limit



Sheds/Awning




LEGEND

- Pedestrian walkway
- Pedestrian crossing
- Traffic directional arrows
- Recommended Safety Phone Zones
- Emergency Assembly Points
- Sub Station
- Light Tower
- Vessel Working Exclusion Zone / Security Escort Only
- Stevedore Traffic Flow
 - Berth 1
 - Berth 2
 - Berth 3
- Stop Sign
- Give Way Sign

TRAFFIC FLOW Thursday 5-12-2024 Day

PORT DRIVE

AAT TRUCK MARSHALLING LANES

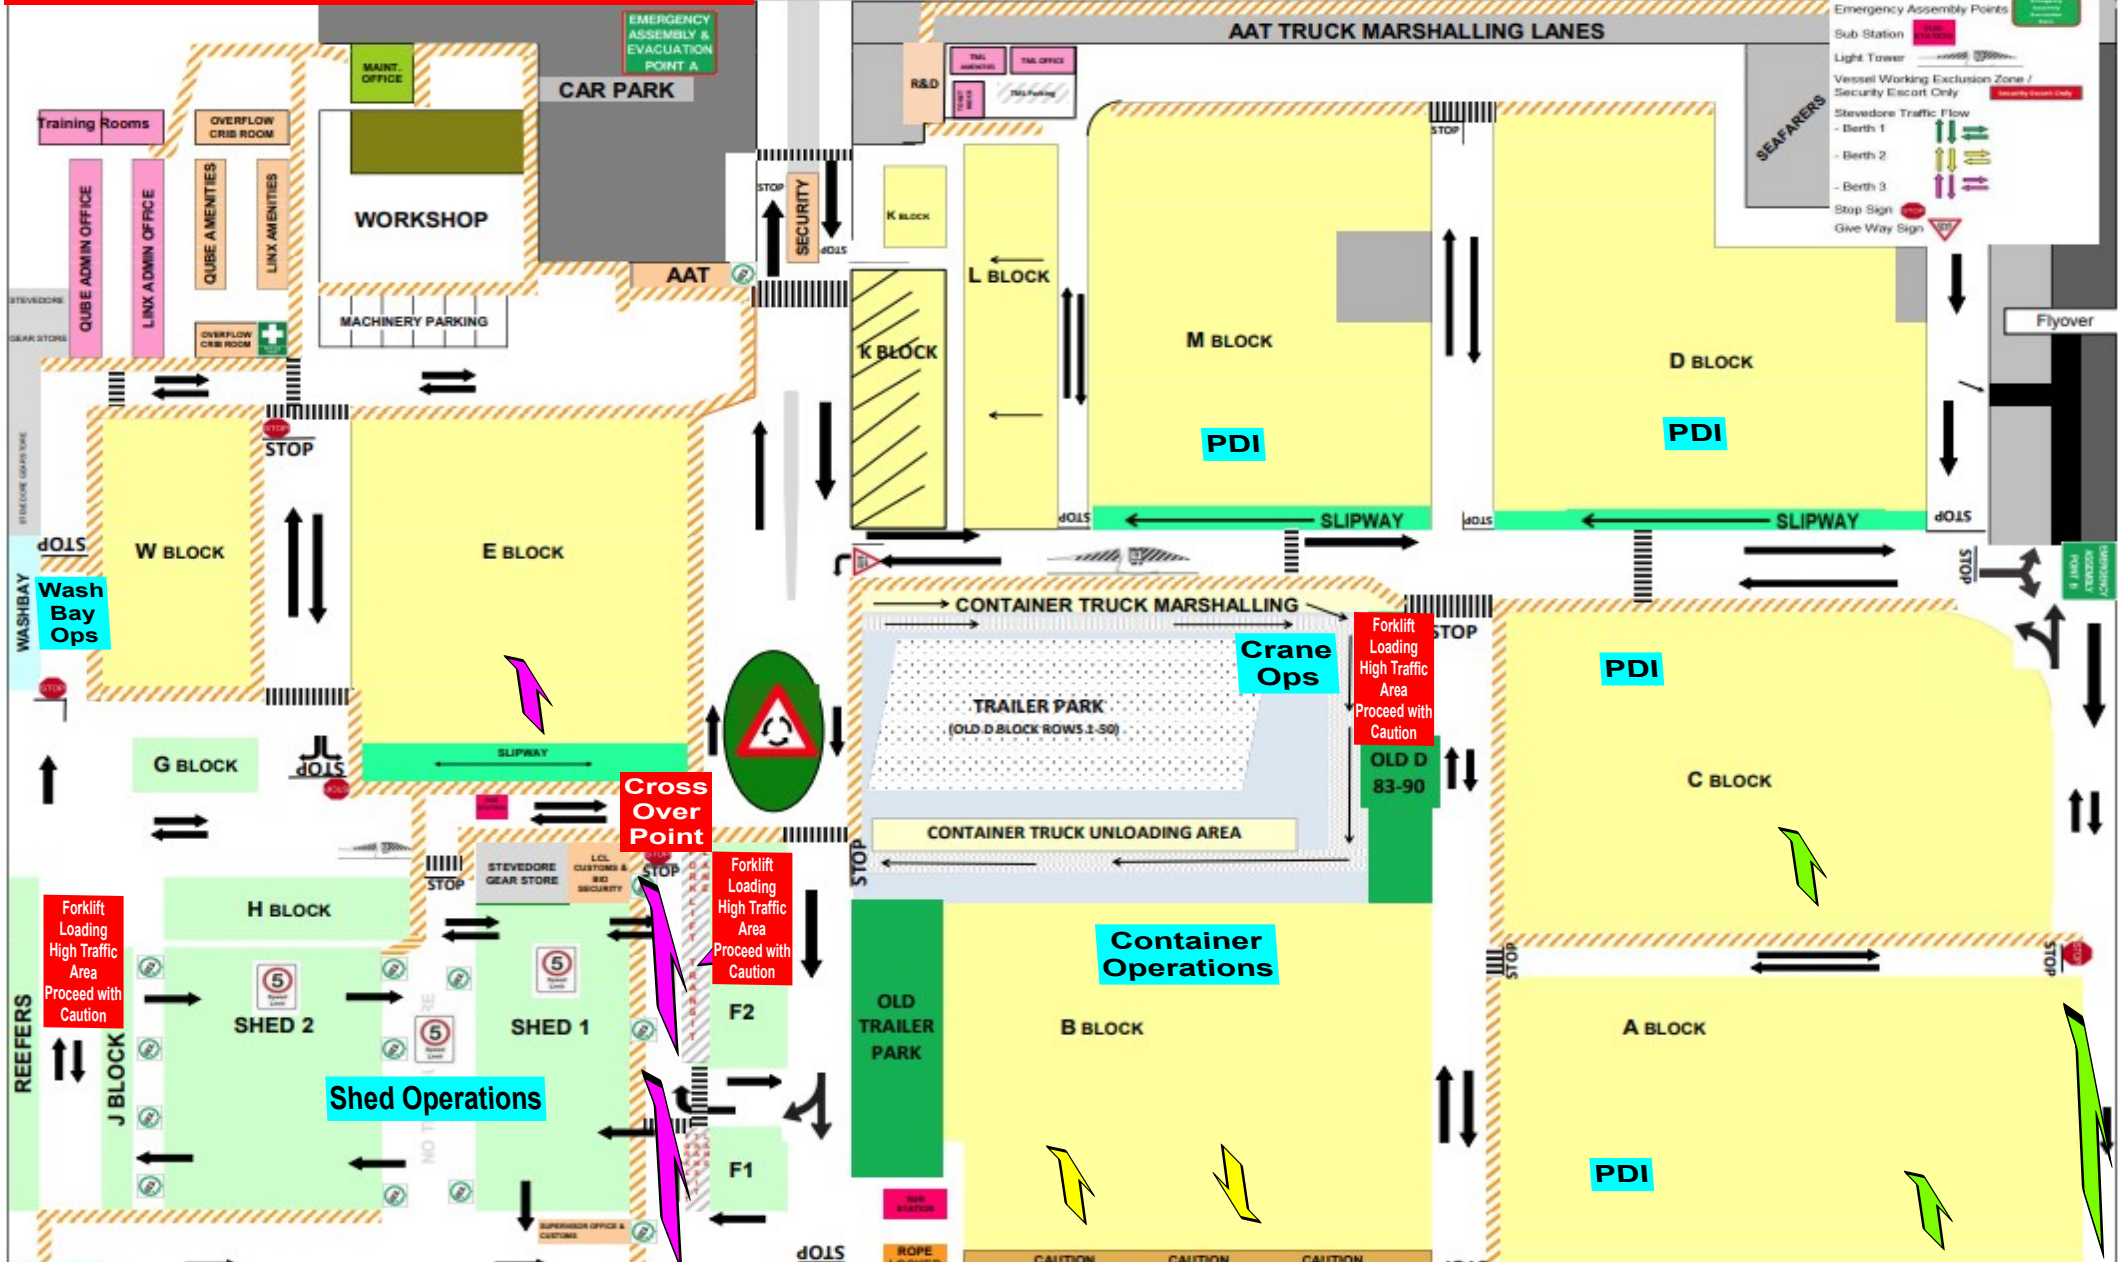

Security Escort Only
Heogh Berlin
 Discharge: E Block / F2
 Start 0600/5 - ETD 2300/5

Security Escort Only
Highland Chief
 Discharge/Load: B Block
 Start 1500/4 - ETD 1800/5

Security Escort Only
Equuleus Leader
 Discharge: A C Blocks
 Start 2300/4-ETD 1600/5

Traffic flow can change on a daily basis based on operational requirements