

AAT FICT Traffic Plan

Version 26 (Not to scale)

SITE SPEED LIMITS
Site Speed Limit



Sheds/Awning



TRAFFIC FLOW Sunday 9-2-2025

PORT DRIVE

AAT TRUCK MARSHALLING LANES

LEGEND

- Pedestrian walkway
- Pedestrian crossing
- Traffic directional arrows
- Recommended Safety Phone Zones

Emergency Assembly Points


- Sub Station
- Light Tower
- Vessel Working Exclusion Zone / Security Escort Only

Stevedore Traffic Flow

- Berth 1
- Berth 2
- Berth 3
- Stop Sign
- Give Way Sign

SEAFARERS

Flyover

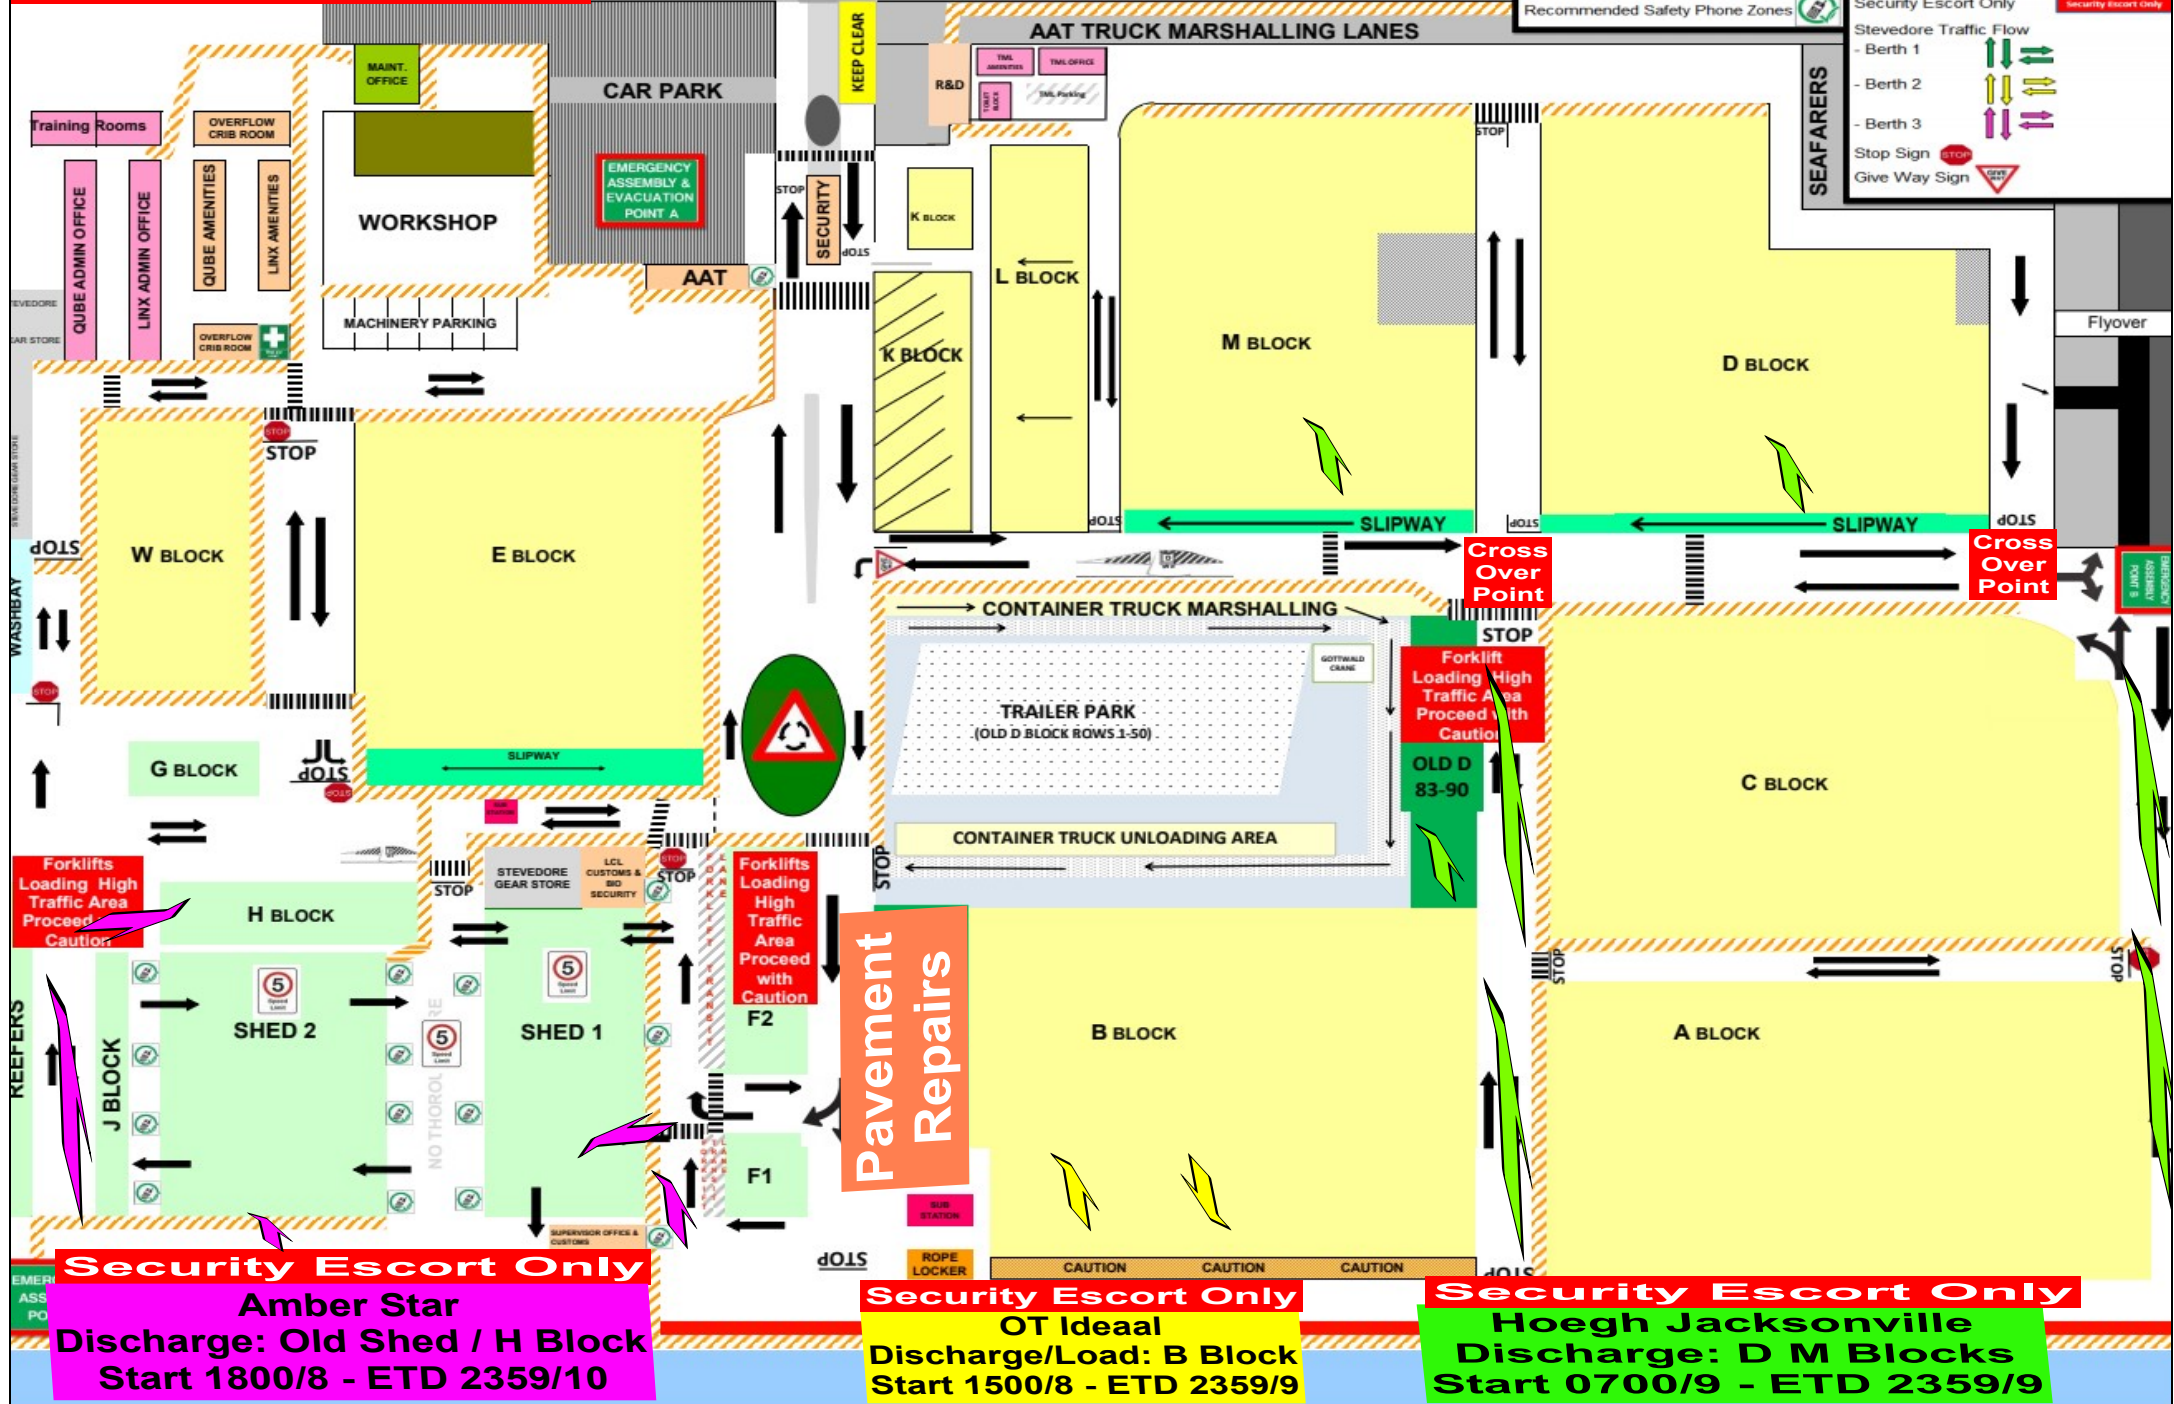

Security Escort Only
Amber Star
 Discharge: Old Shed / H Block
 Start 1800/8 - ETD 2359/10

Security Escort Only
OT Ideal
 Discharge/Load: B Block
 Start 1500/8 - ETD 2359/9

Security Escort Only
Hoegh Jacksonville
 Discharge: D M Blocks
 Start 0700/9 - ETD 2359/9

Traffic flow can change on a daily basis based on operational requirements